


WASHINGTON STREET

PINE STREET

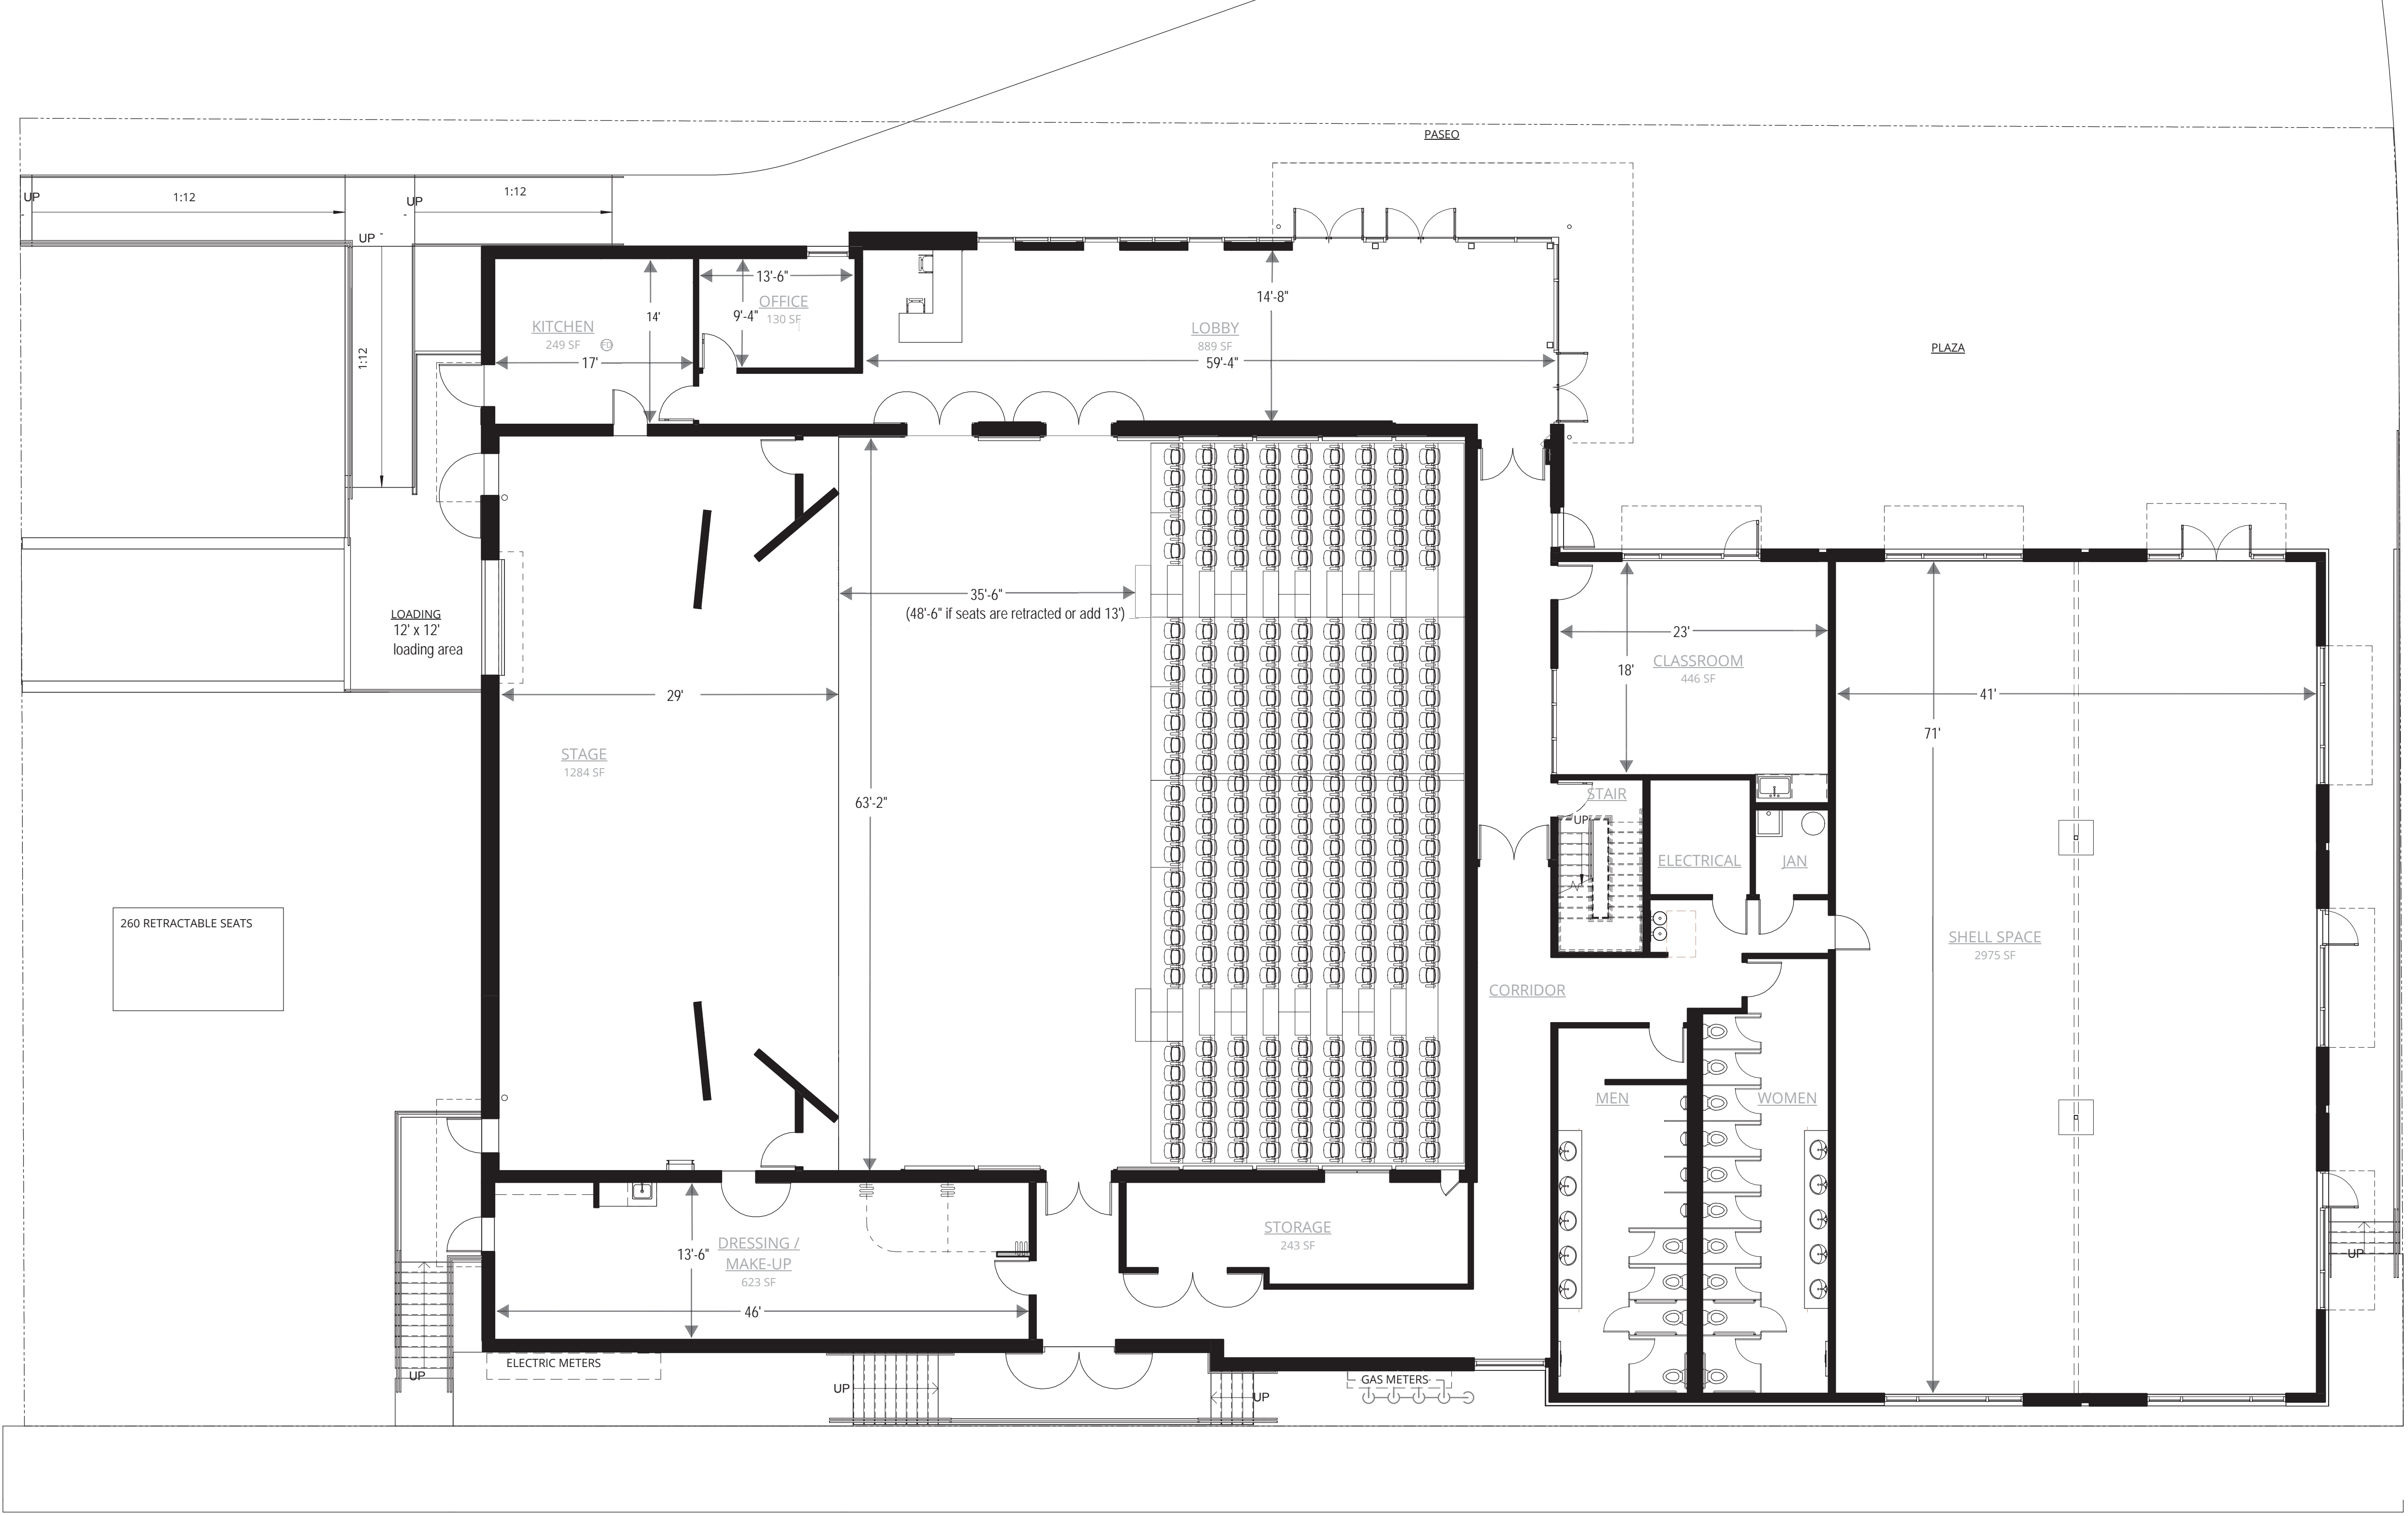

FIRST FLOOR PLAN:

SCALE: 1/8" = 1'-0"

COLUMBIA STREET

